



# SDD 15D13 Temporary Emergency Pullouts


 
## GENERAL NOTES


DETAILS OF CONSTRUCTION, MATERIAL AND WORKMANSHIP NO SHOWN ON THIS DRAWING SHALL CONFORM TO THE PERTINENT REQUIREMENTS OF THE STANDARD SPECIFICATIONS, APPLICABLE SPECIAL PROVISIONS AND THE MANUAL ON UNIFORM TRAFFIC CONTROL DEVICES.

TEMPORARY EMERGENCY PULLOUTS AND SIGNS SHALL BE REMOVED AND THE ROADWAY RESTORED TO ITS ORIGINAL CROSS SECTION AND CONDITION PRIOR TO REOPENING THE ROADWAY TO ONE WAY TRAFFIC.


\* SIGNS TO BE BLACK LETTERS ON WHITE REFLECTIVE BACKGROUND

## LEGEND

-  SIGN ON PERMANENT SUPPORT
-  DIRECTION OF TRAFFIC

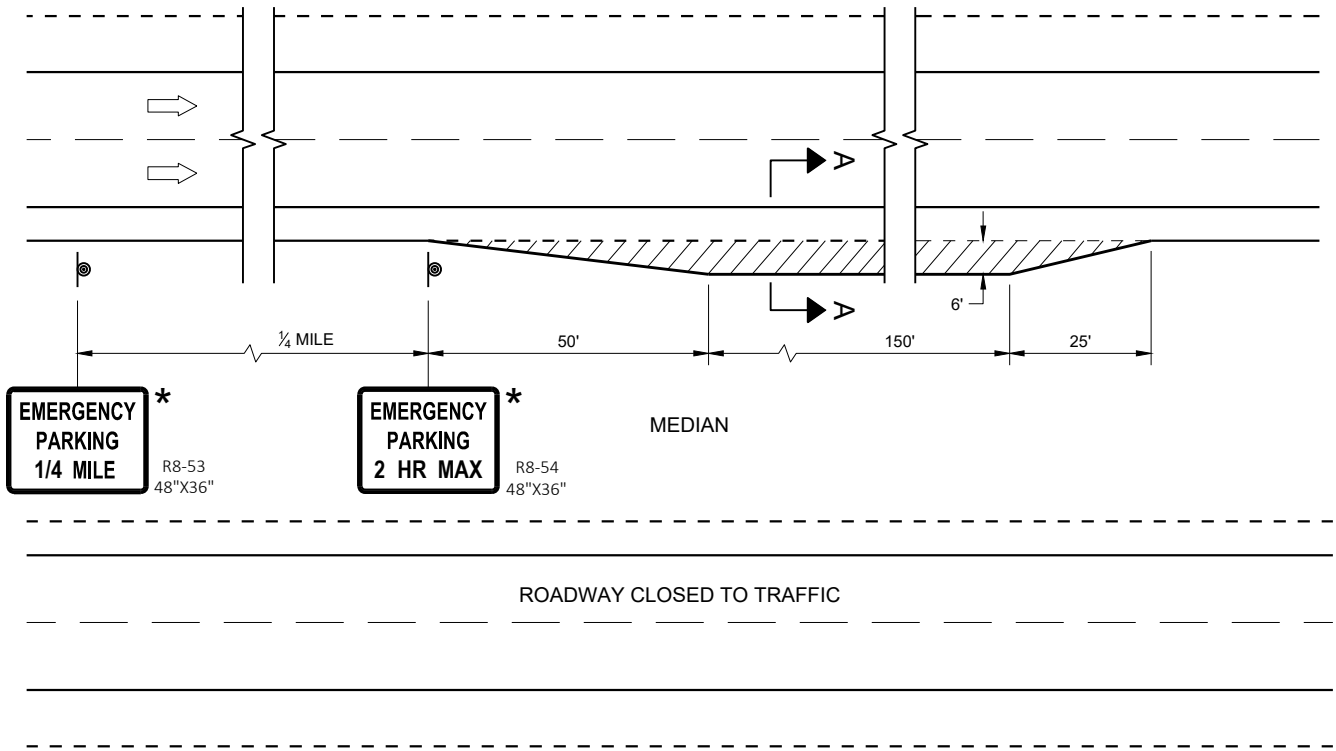

## TEMPORARY EMERGENCY PULLOUTS FOR DIVIDED HIGHWAYS

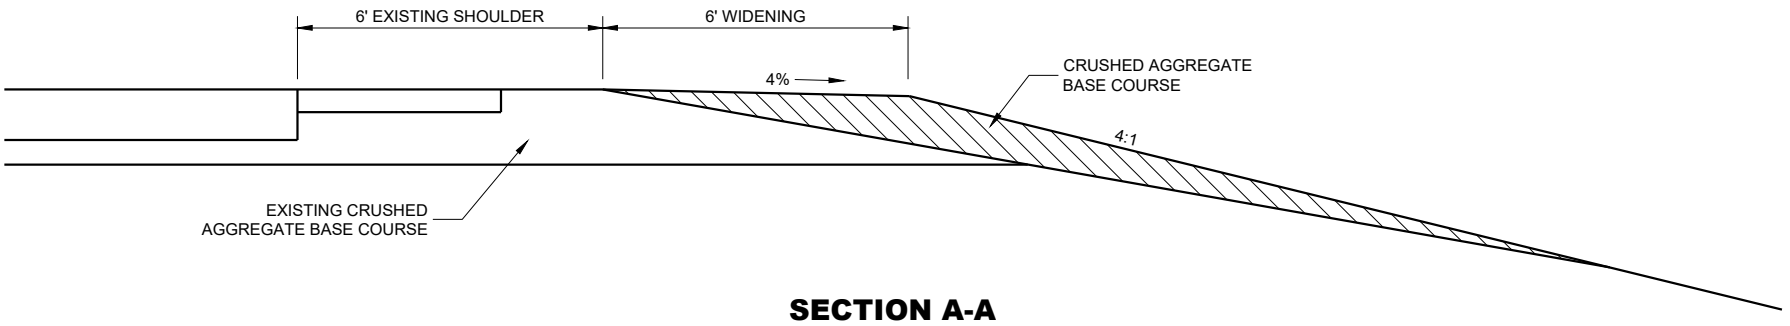

## TEMPORARY EMERGENCY PULLOUTS

STATE OF WISCONSIN  
DEPARTMENT OF TRANSPORTATION

APPROVED  
August 2013  
DATE  
/S/ Travis Feltes  
STATE TRAFFIC ENGINEER OF DESIGN

FHWA

*Temporary Emergency Pullouts***References:**[FDM 11-50-20](#)**Bid items associated with this drawing:**

<u>ITEM NUMBER</u>	<u>DESCRIPTION</u>	<u>UNIT</u>
205.3000.S	Temporary Emergency Pullouts.....	EACH

**Standardized Special Provisions associated with this drawing:**

<u>STSP NUMBER</u>	<u>TITLE</u>
205-020	Temporary Emergency Pullouts

**Other SDDs associated with this drawing:**

NONE

**Design Notes:**

The emergency pullouts detailed on this drawing, provided adequate geometrics for temporary emergency use during the time two-way traffic is permitted on one roadway of a divided highway. They must be removed before the roadway is reopened to one-way traffic where the intent is to provide permanent emergency pullouts, a special design will be required. Permanent emergency pullouts must be designed and located for safe operation at the design speed of the highway.

Temporary Emergency Pullouts will be measured and paid for by the unit (each). A List of items and approximate quantities of work for a typical 1 each Temporary Emergency Pullout is required in the plan miscellaneous quantities.

**Contact Person:**

Brian Revello (608) 266-3611 (regarding STSP)

Andrew Heidtke (414) 220-6802 (regarding SDD)